




**ULTRA FORCE - (1 UNIT) WITH VERTICAL STORAGE TANK**

**WARNING:** THIS DRAWING SHOWS SUGGESTED PIPING CONFIGURATION AND OTHER DEVICES; CHECK WITH LOCAL CODES AND ORDINANCES FOR ADDITIONAL REQUIREMENTS.

**LEGEND**

|  |                                     |  |                      |
|--|-------------------------------------|--|----------------------|
|  | TEMPERATURE & PRESSURE RELIEF VALVE |  | FULL PORT BALL VALVE |
|  | PRESSURE RELIEF VALVE               |  | CHECK VALVE          |
|  | CIRCULATING PUMP                    |  | TEMPERATURE GAGE     |
|  | TANK TEMPERATURE CONTROL            |  | WATER FLOW SWITCH    |
|  | DRAIN                               |  |                      |

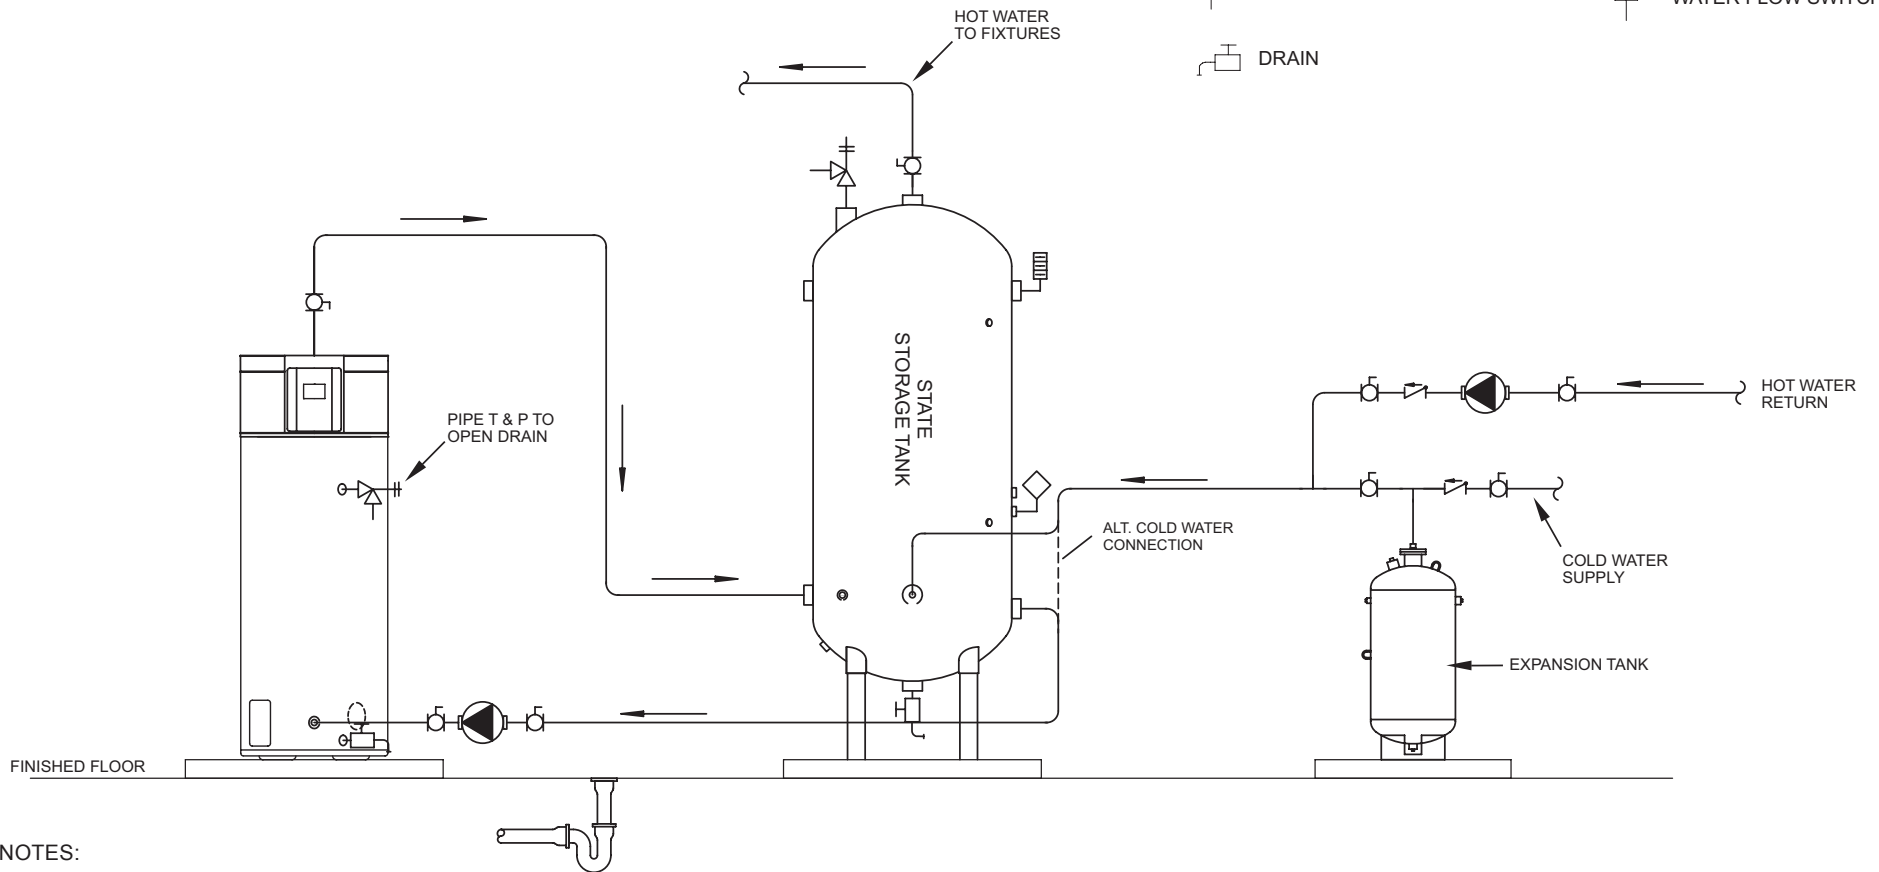

**NOTES:**

1. Preferred piping diagram.
2. The temperature and pressure relief valve setting shall not exceed pressure rating of any component in the system.
3. Service valves are shown for servicing unit. However, local codes shall govern their usage.
4. The tank temperature control should be wired to and control the pump between the water heater(s) and the storage tank(s).
5. The water heater's operating thermostat should be set 5°F higher than the tank temperature control.